

EVERETT CITY COUNCIL AGENDA ITEM COVER SHEET

PROJECT TITLE:

Bid Call for the
2016 Overlay Project

- _____ Briefing
- _____ Proposed Action
- _____ Consent
- _____ Action
- _____ First Reading
- _____ Second Reading
- _____ Third Reading
- _____ Public Hearing
- _____ Budget Advisory

COUNCIL BILL #

Originating Department

Contact Person

Phone Number

FOR AGENDA OF

Public Works

Ryan Sass

425-257-8942

February 24, 2016


Initialed by:

Department Head

CAA

Council President



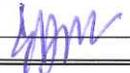

Location

City Wide

Preceding Action

Attachments

Vicinity Maps

Department(s) Approval

Amount Budgeted	\$2,246,805	
Expenditure Required	\$2,246,805	Account Number(s): PW 3619
Budget Remaining	N/A	
Additional Required	N/A	

DETAILED SUMMARY STATEMENT:

The construction plans and specifications are complete and the 2016 Overlay Project is ready to be advertised for bids. The arterial streets to be overlaid this year have been prioritized and selected on the basis of the City's Pavement Management System. The 2016 Overlay Project includes a base bid of approximately 13,283 tons of hot-mix asphalt, utility adjustments, and all other appurtenances necessary to complete the work.

The budget for this project is \$2,246,805 and the source of funds is:


Fund 119 – Street Improvements

\$2,246,805

RECOMMENDATION (Exact action requested of Council):

Approve a bid call for the 2016 Hot Mix Overlay Project.

S:\Common\Engineering\Projects\PW_3522_HMA_OVERLAY_2013\300_Design_Drawings\320_Design_HMA_OVERLAY_2013_G-SHEETS.dwg <Spec Vic Map 1> AUG 28 2012 12:42:53

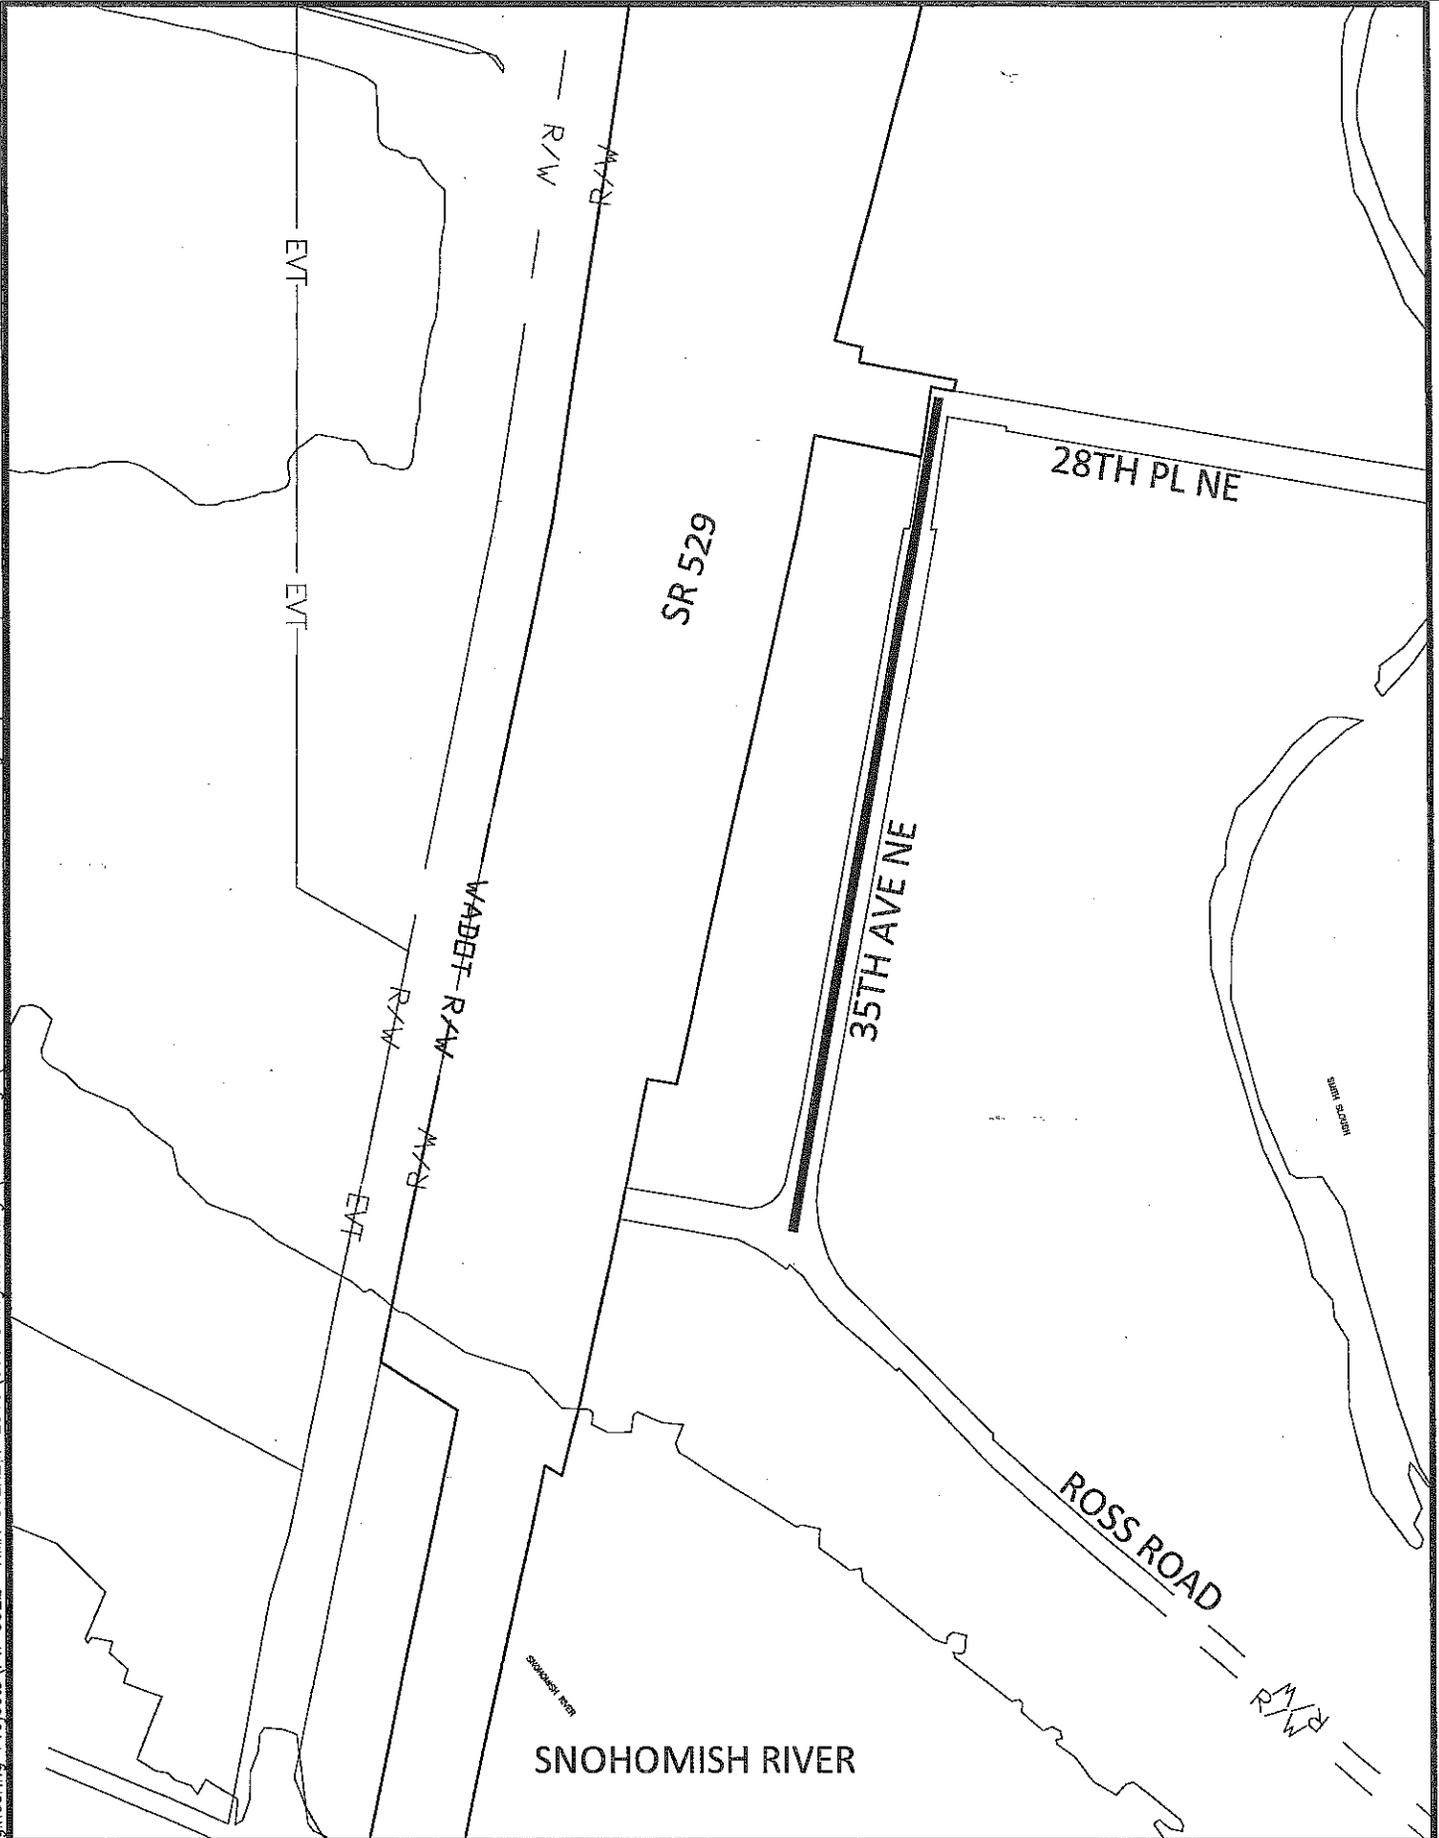


CITY OF EVERETT
PUBLIC WORKS
DEPARTMENT

HMA OVERLAY 2016
 WO# PW3619

1-29-2016 date
1 number

S:\Common\Engineering\Projects\PW_3522_HMA_OVERLAY_2013\300 Design Drawings\320 Design\HMA_OVERLAY_2013_G-SHEETS.dwg <Spec Vic Map 4> AUG 28 2012 13:01:50

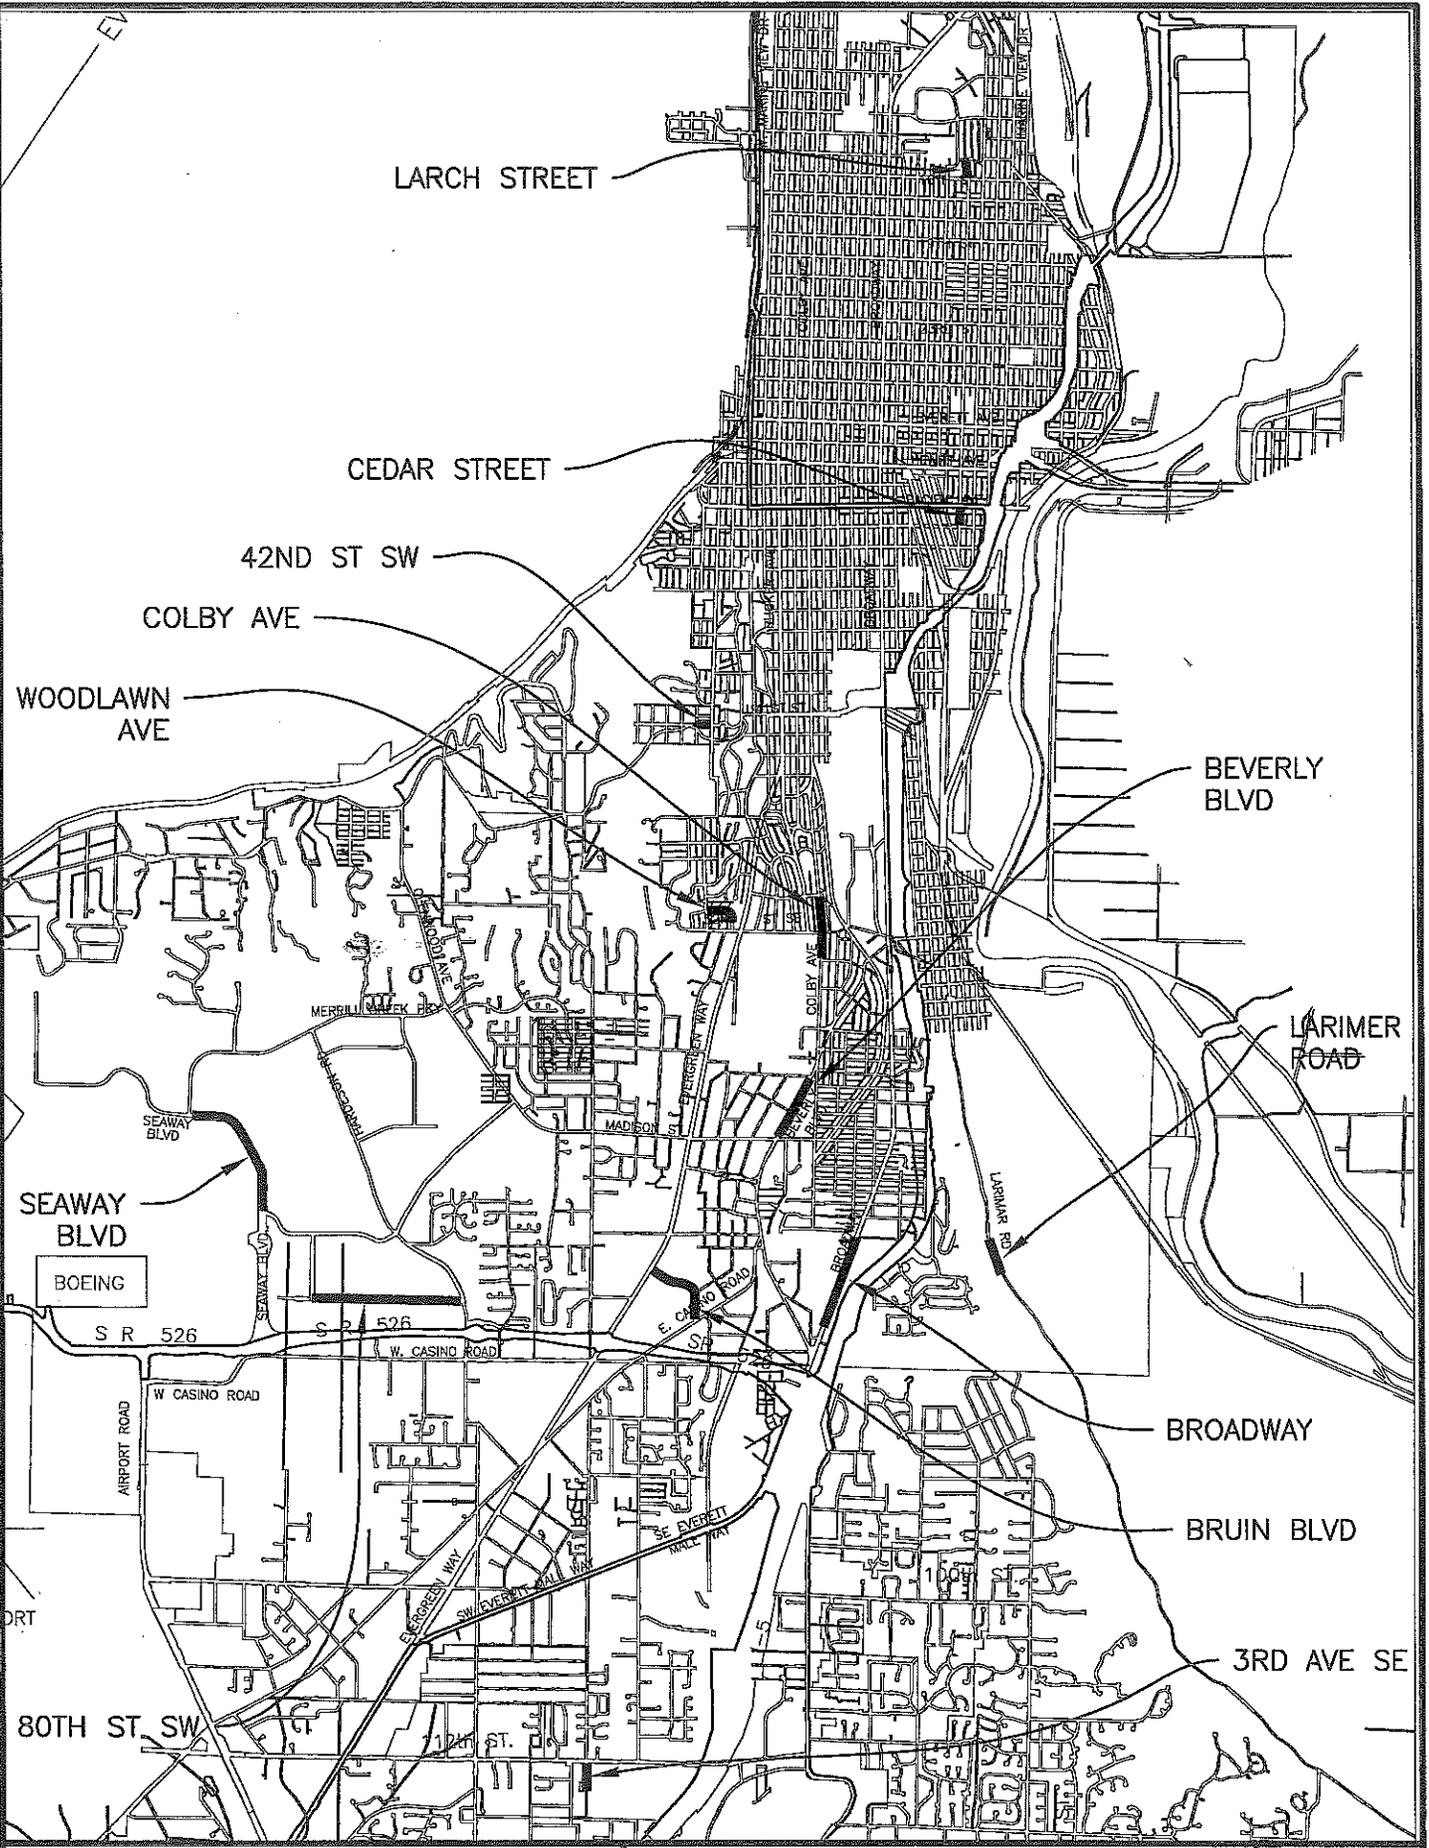


CITY OF EVERETT
PUBLIC WORKS
DEPARTMENT

HMA OVERLAY 2016
WO# PW3619

1-29-2016
date

2
number

S:\Common\Engineering Projects\pw_3522_HMA OVERLAY 2013\300 Design Drawings\320 Design\HMA OVERLAY 2013 G--SHEETS.dwg <Spec Vic Map 3> AUG 28 2012 13:11:26

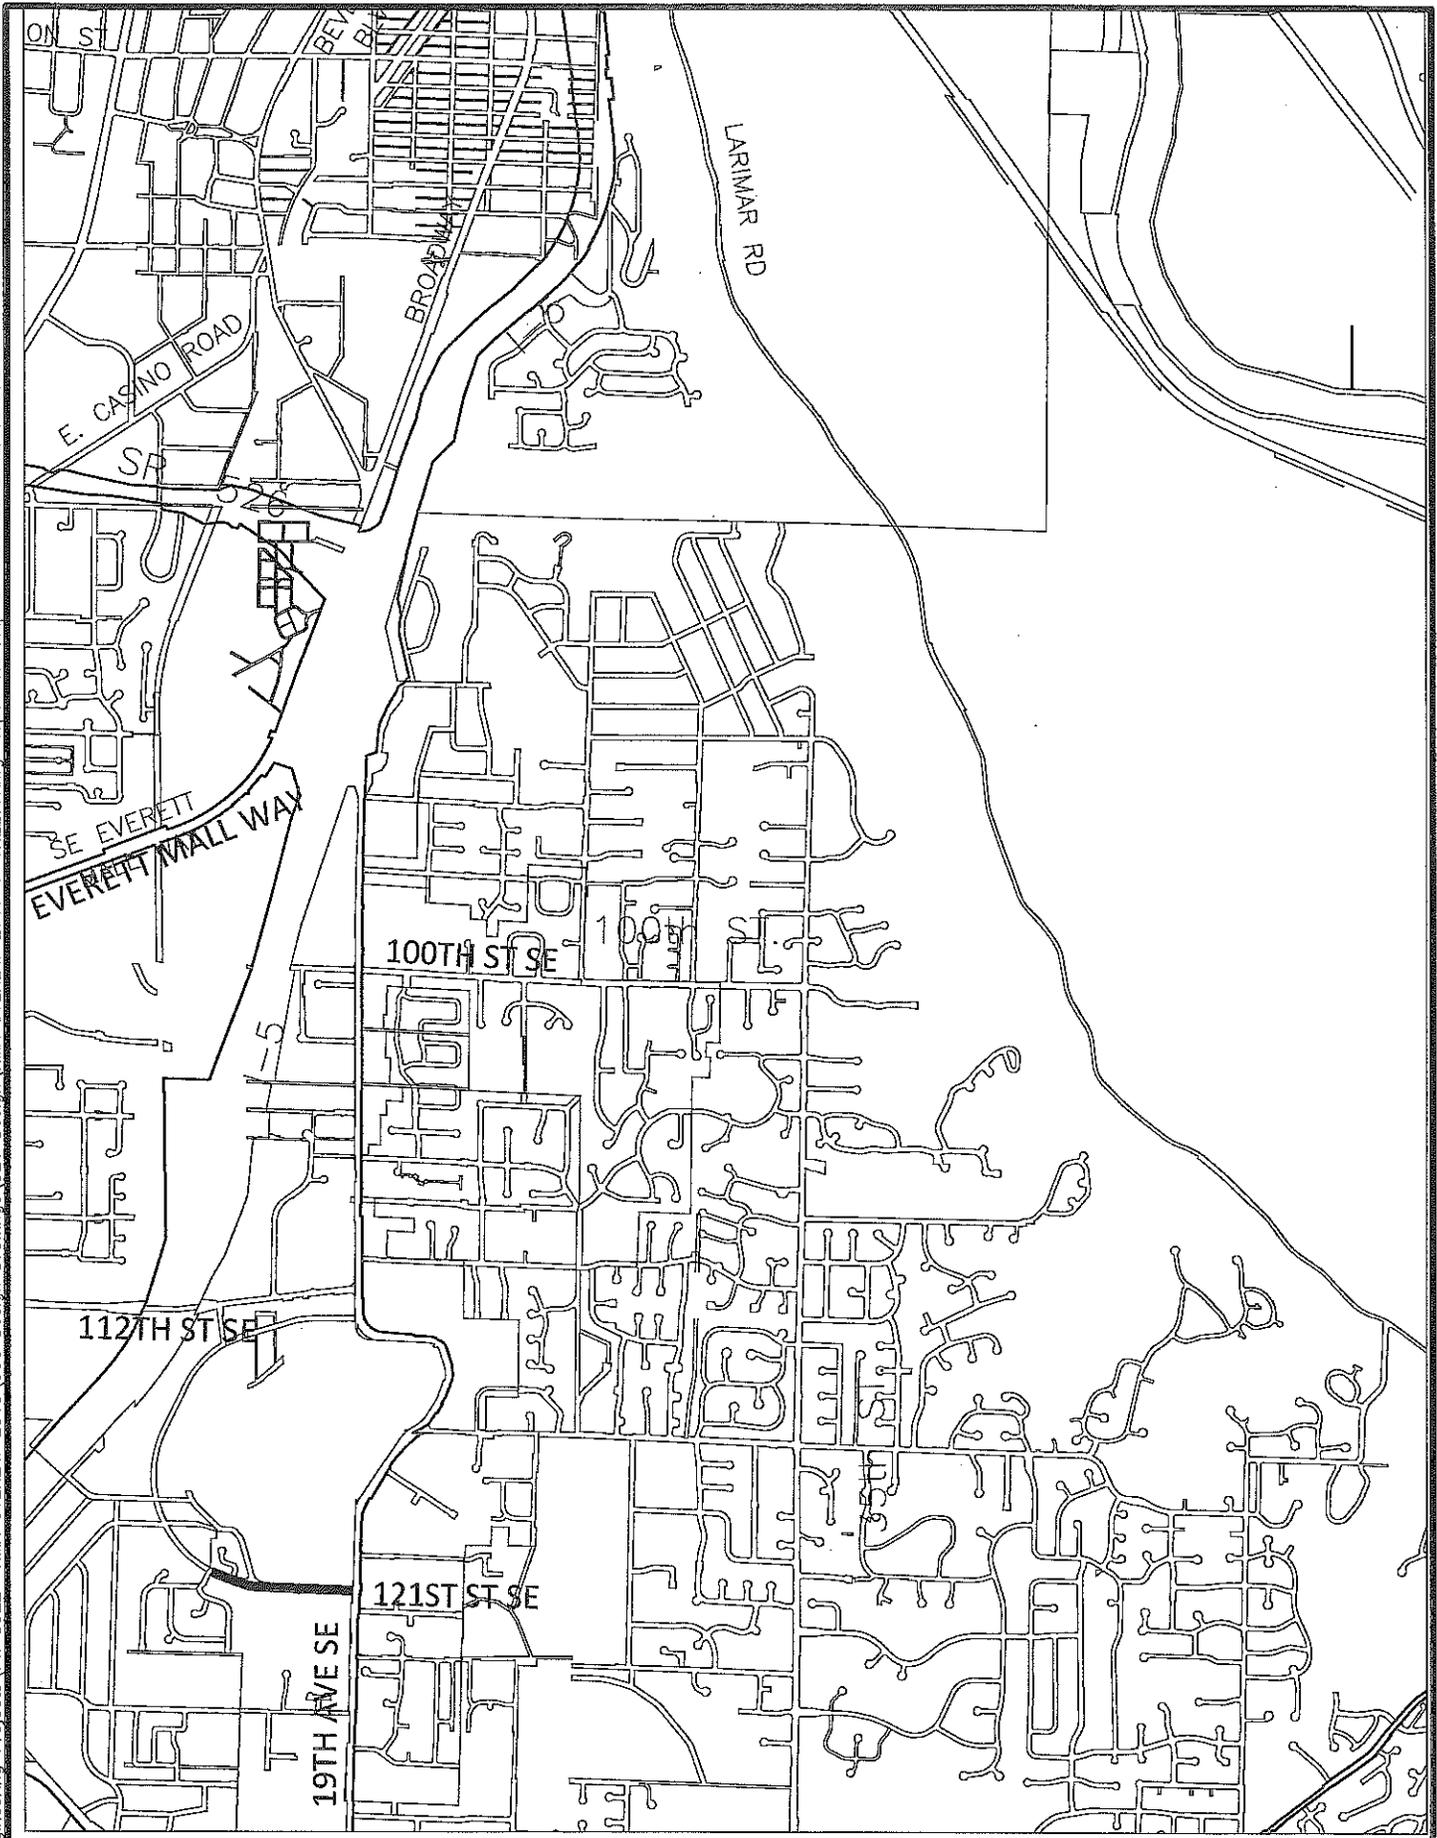

CITY OF EVERETT
PUBLIC WORKS
DEPARTMENT

HMA OVERLAY 2016
WO# PW3619

1-29-2016
date

3
number